



1,877 SF

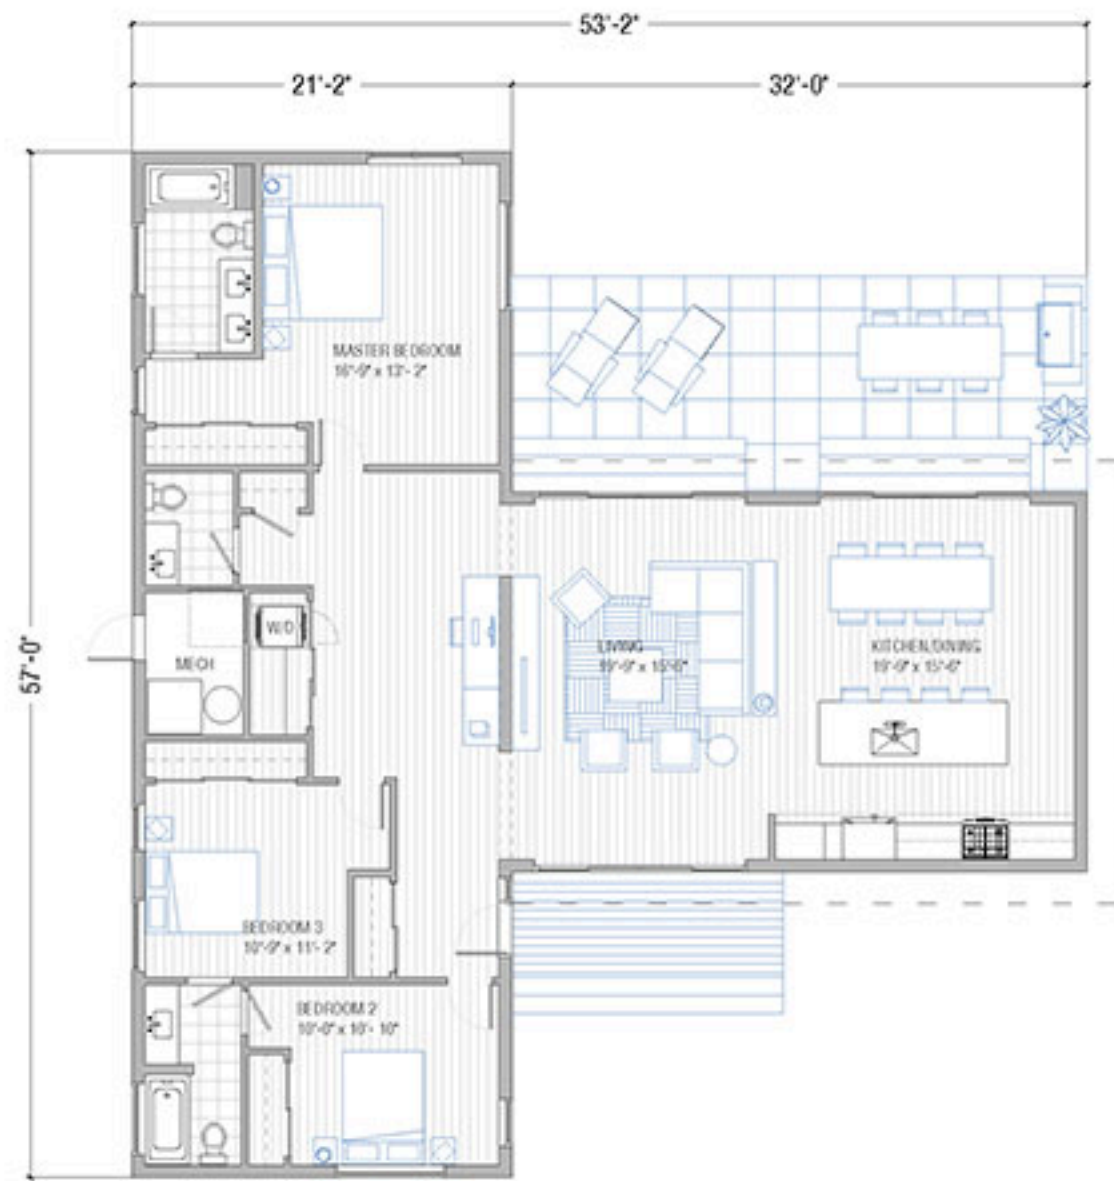

BREEZE AIRE




2,046 SF

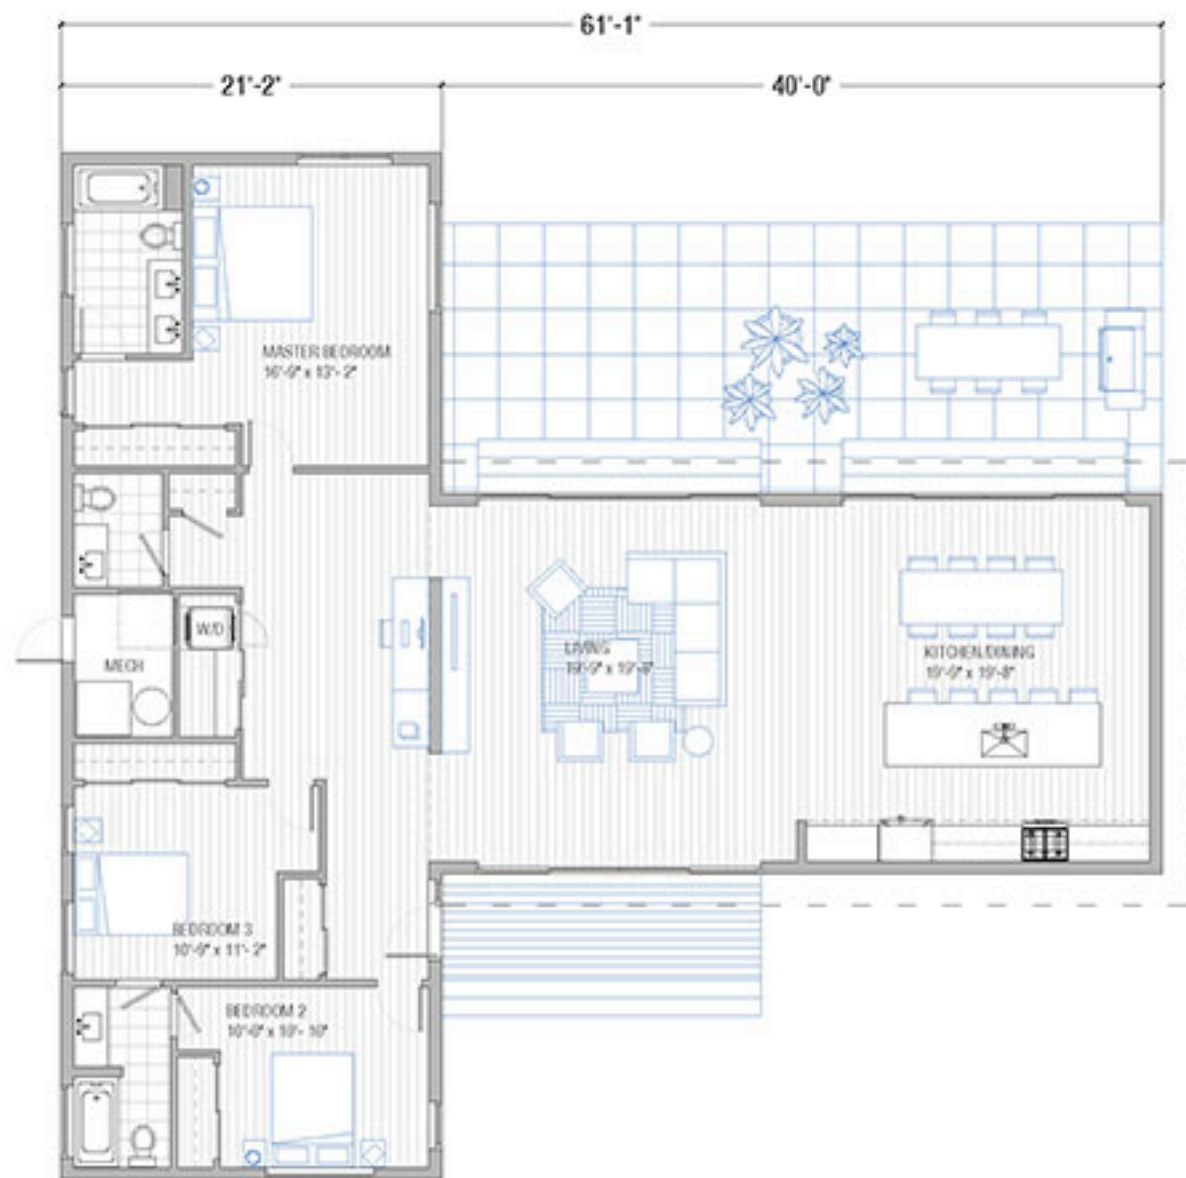

BREEZE AIRE




1,625 SF

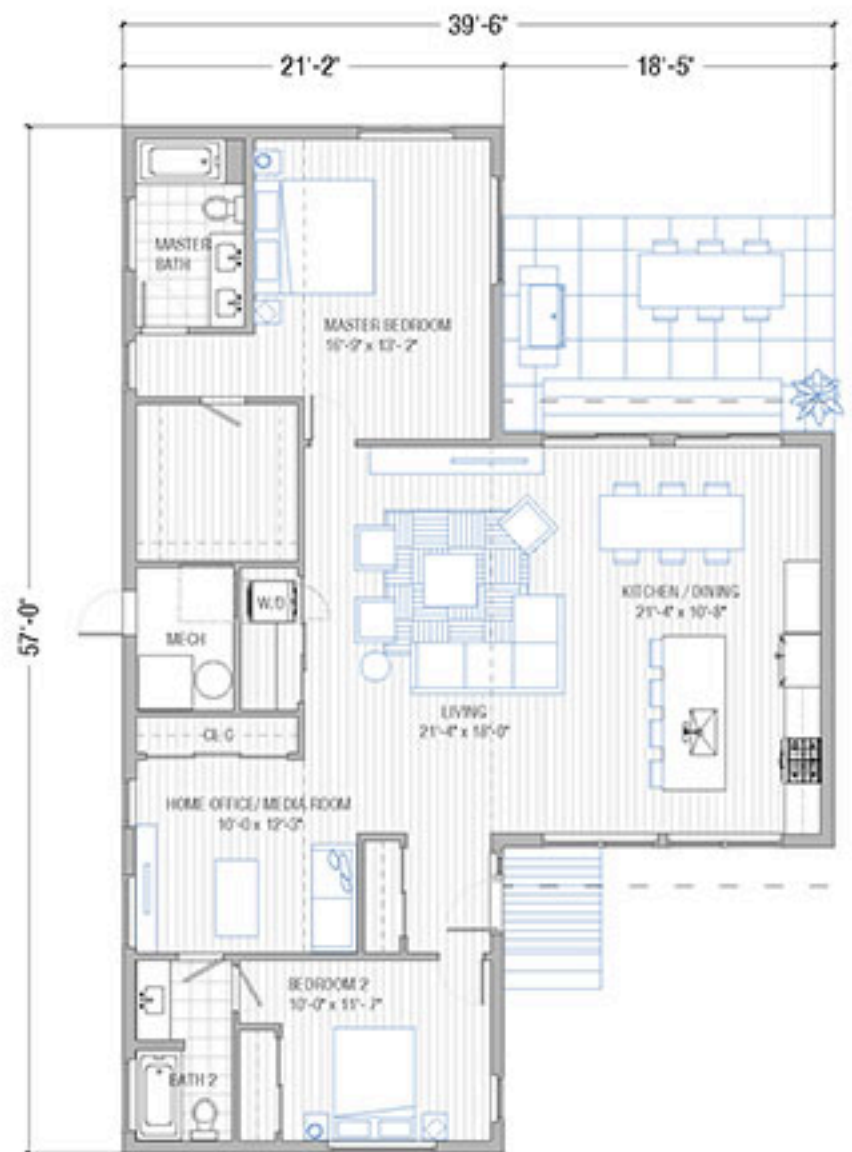

BREEZE AIRE




3,118 SF

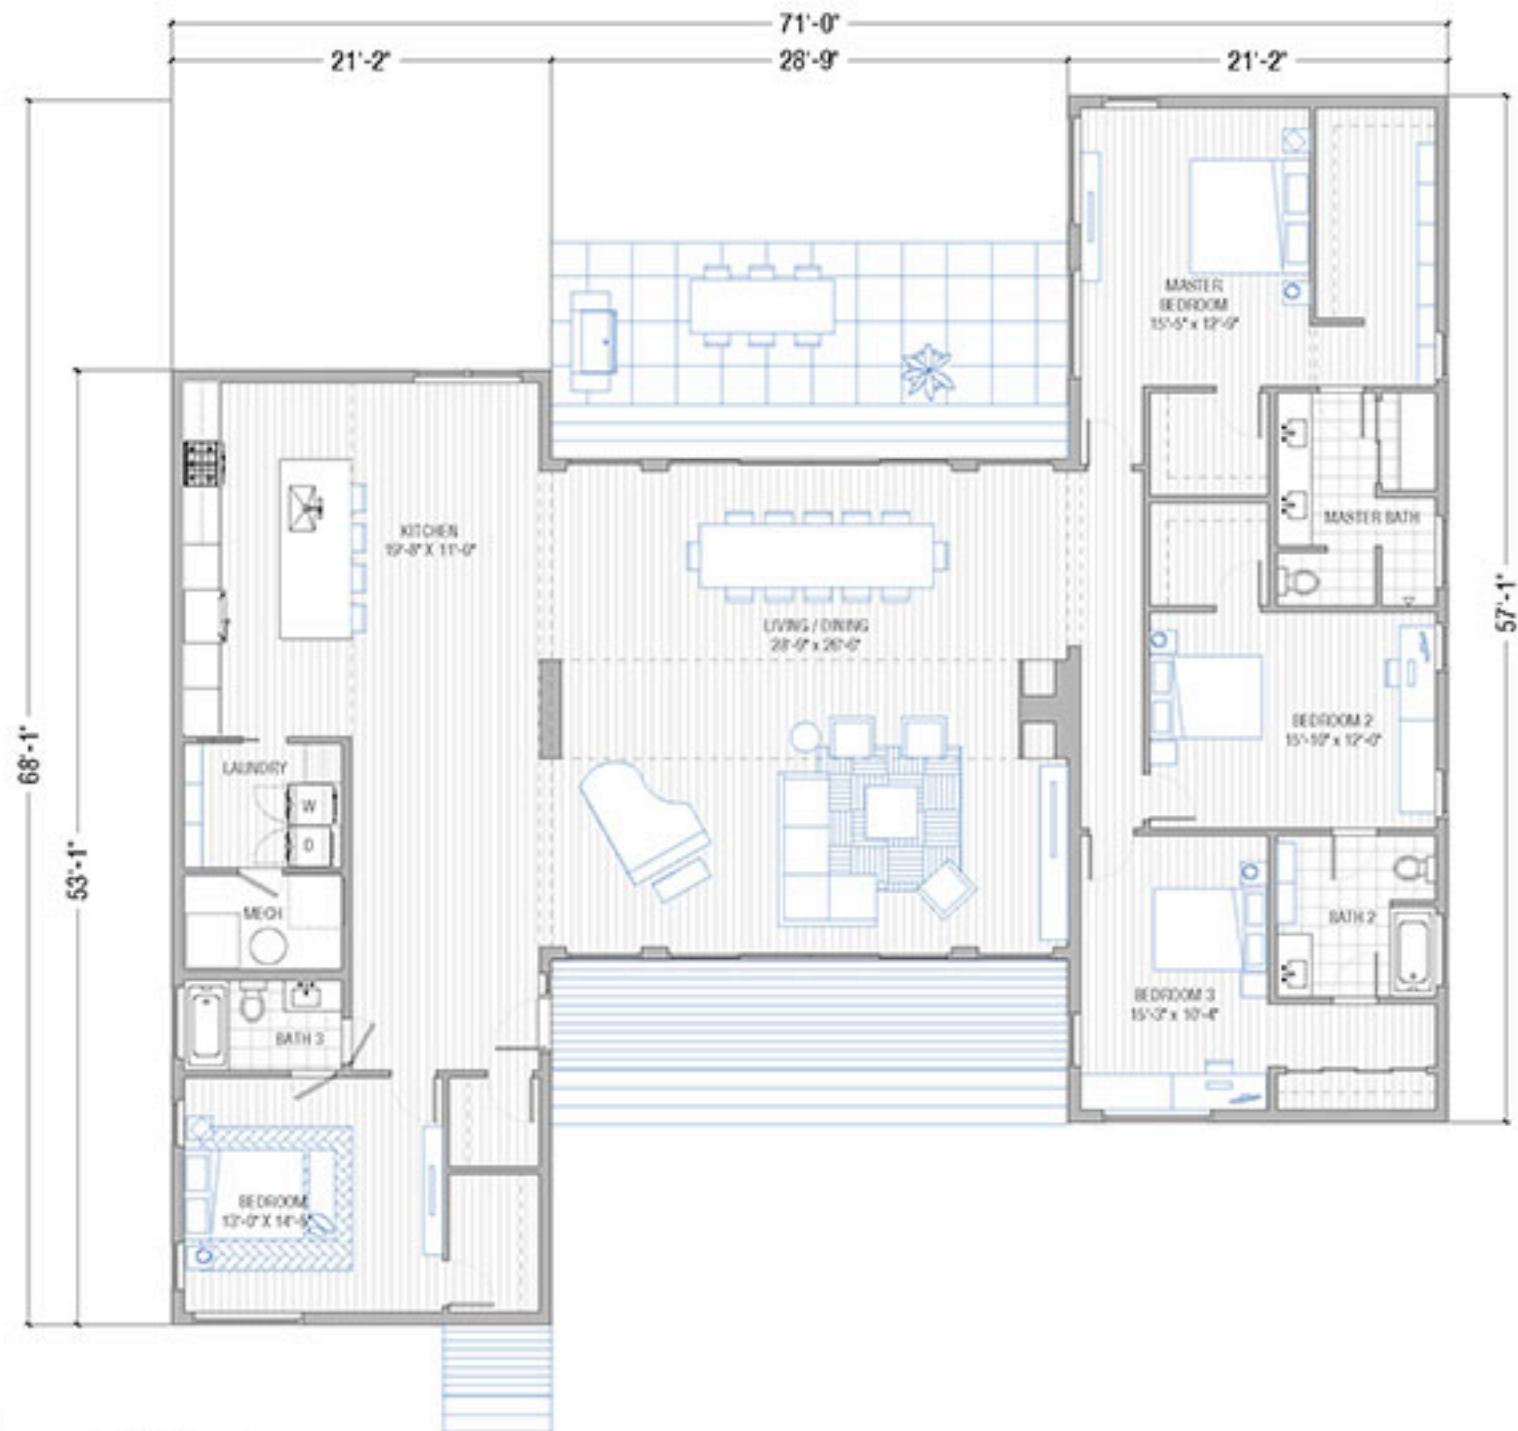

BREEZEHOUSE



3,655 SF

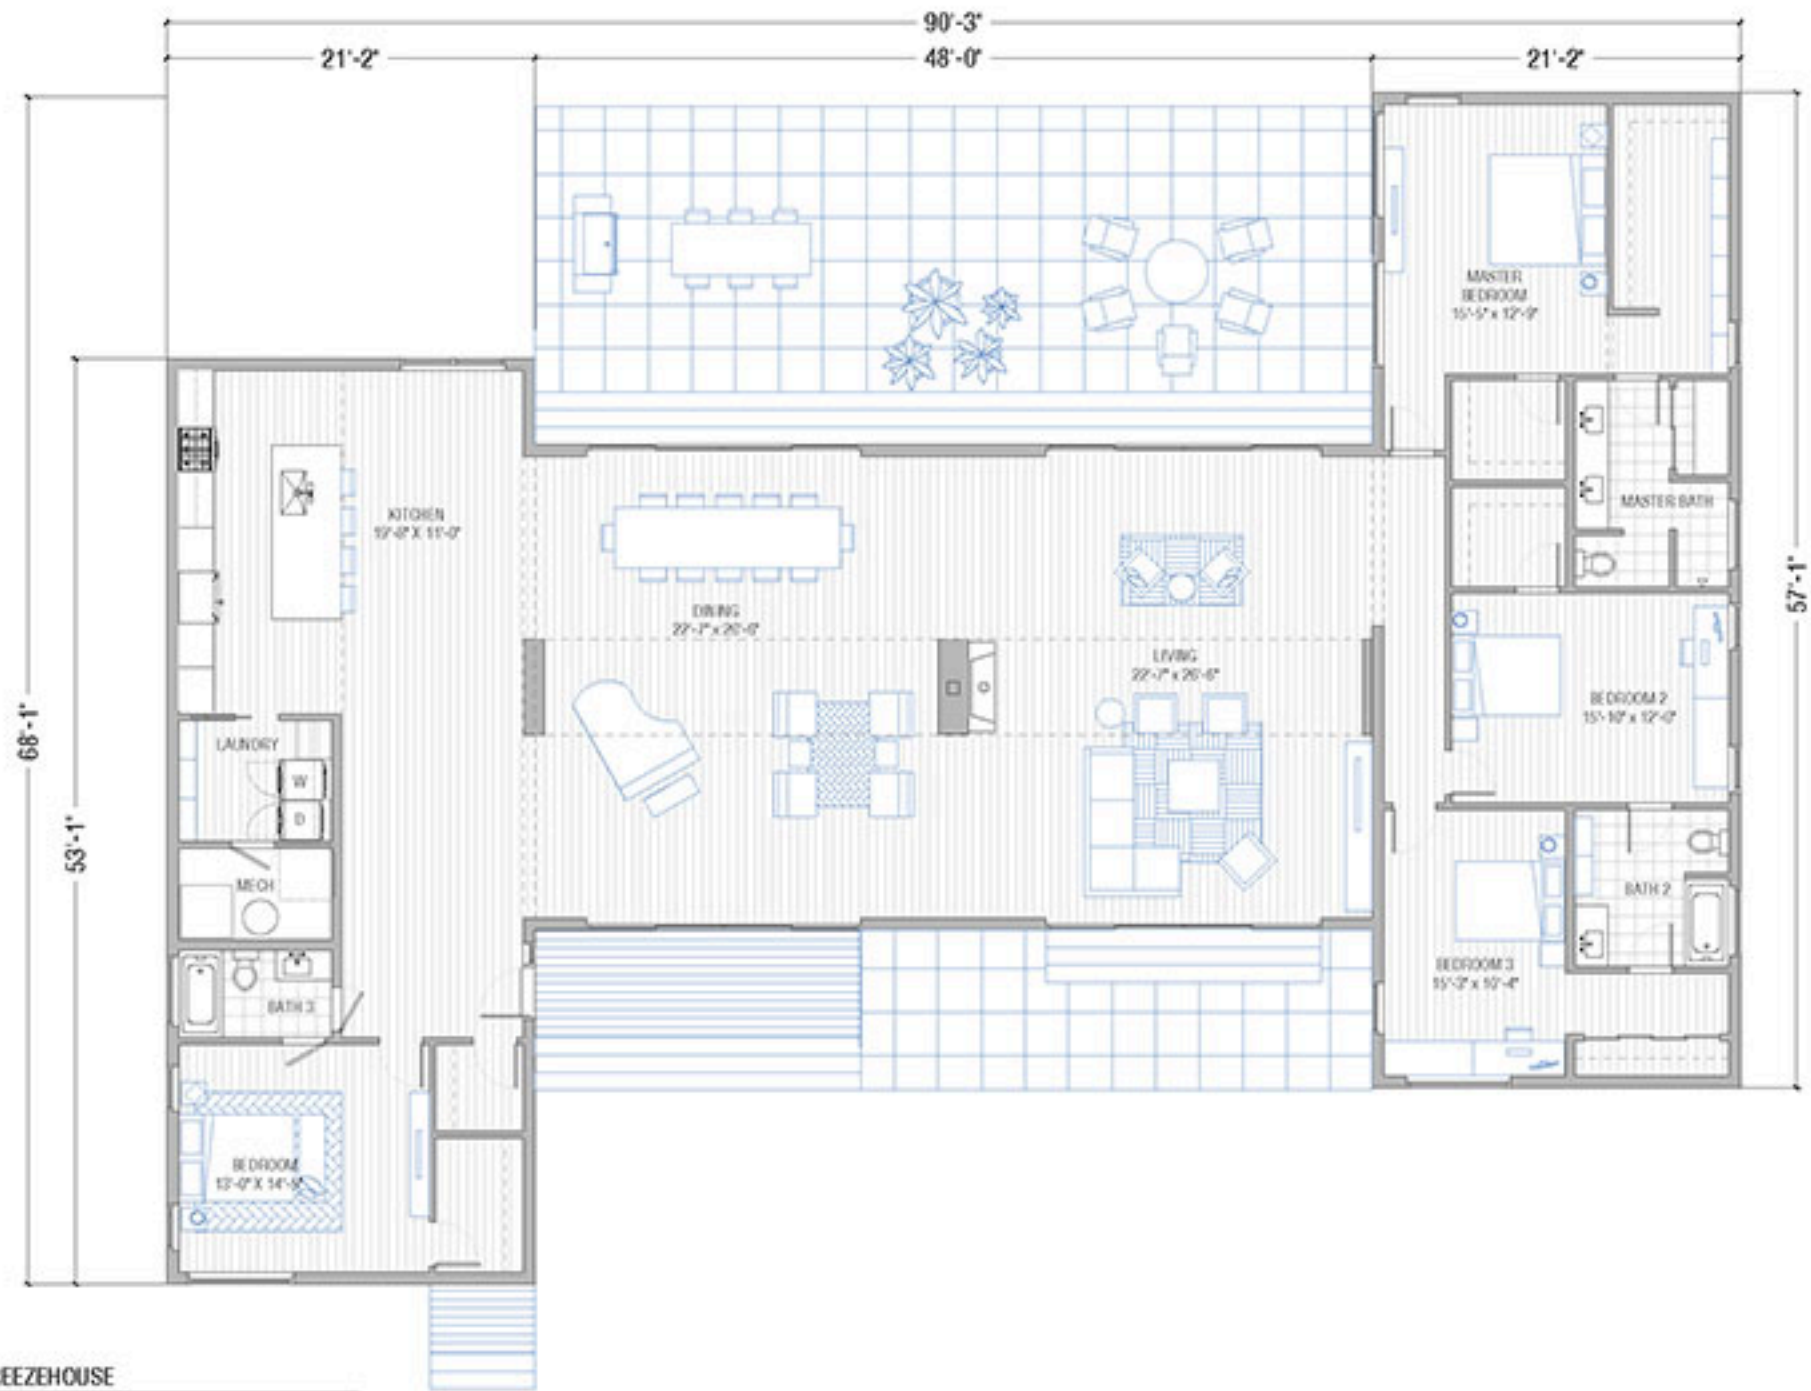

BREEZEHOUSE



2,978 SF




BREEZEHOUSE






1,202 SF

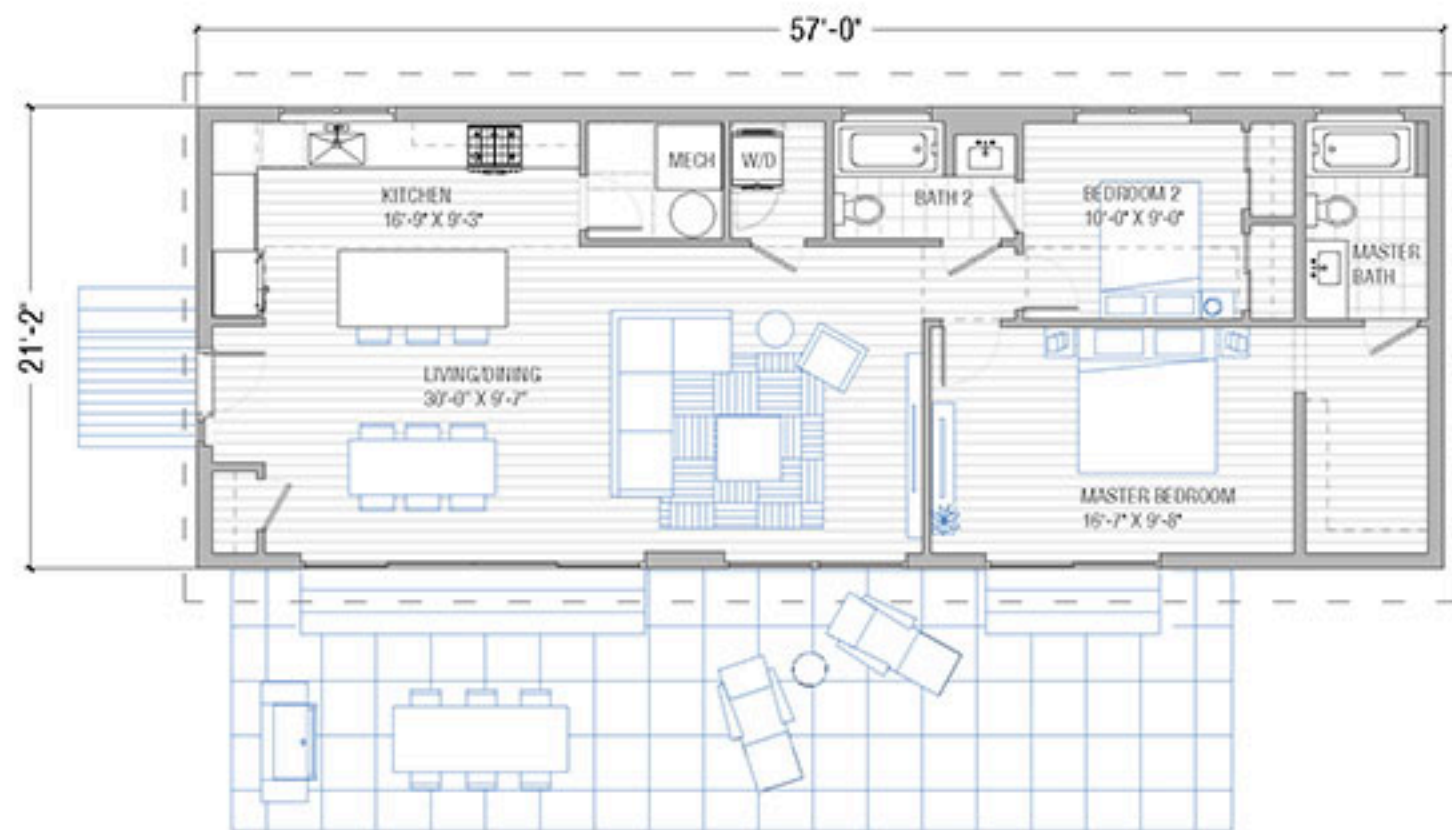

ELEMENT




1,202 SF

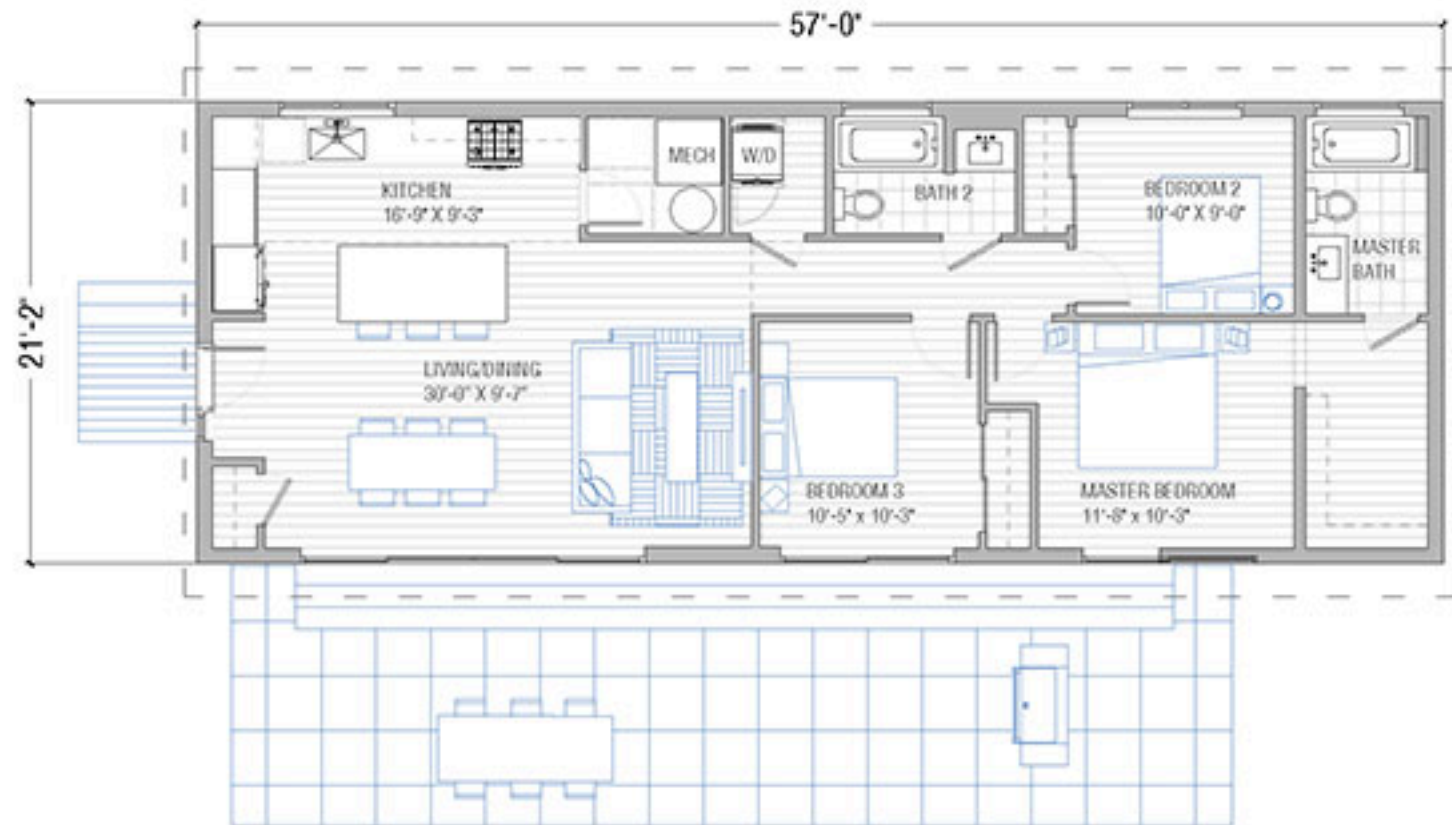

ELEMENT






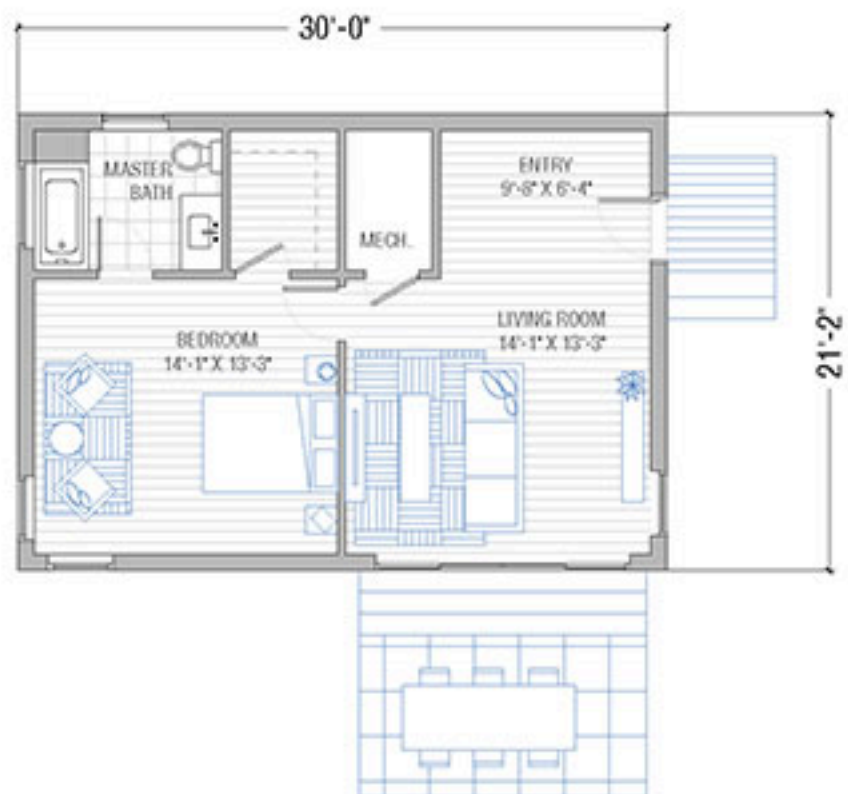

ORIGIN



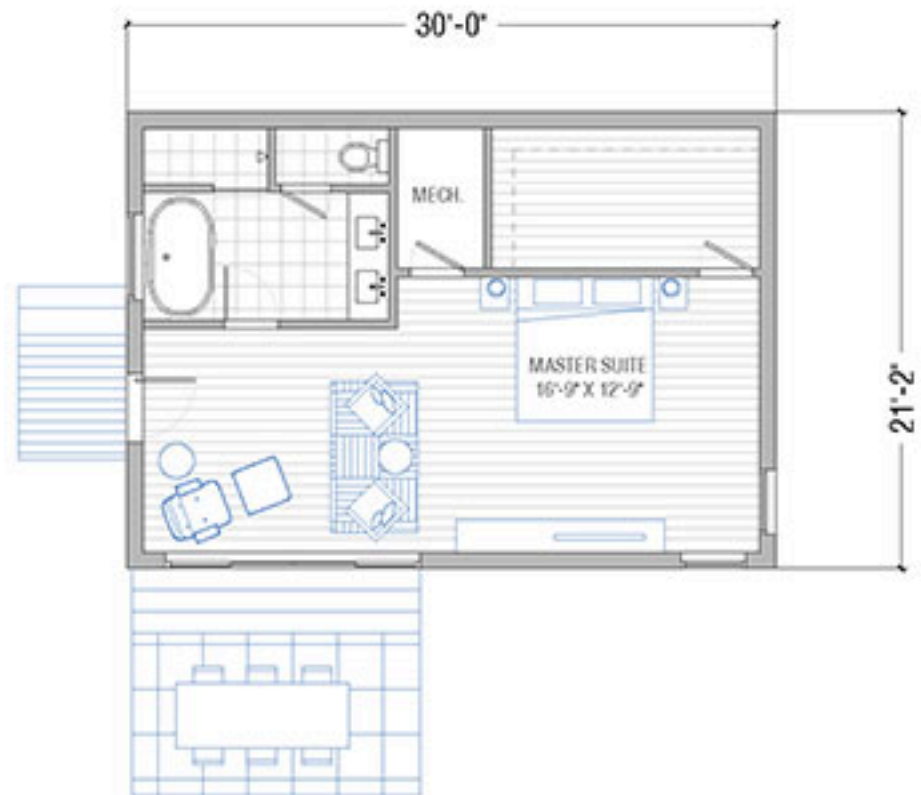

ORIGIN



1,202 SF




ORIGIN

— ROOF LVL


SCALE 1/8" = 1'-0"




3,034 SF

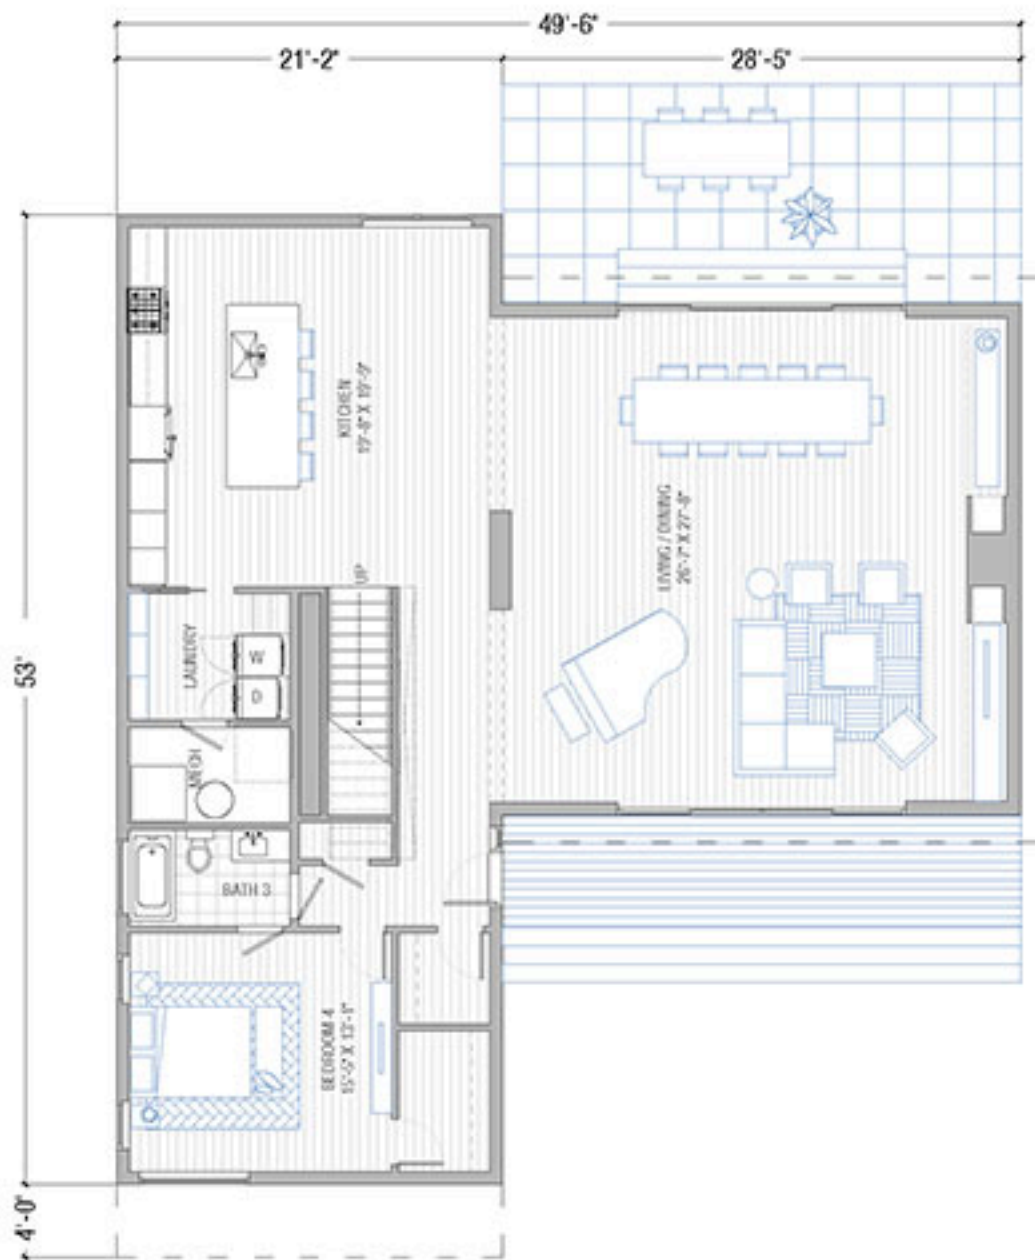

SIDEBREEZE

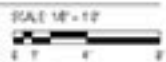

3,578 SF

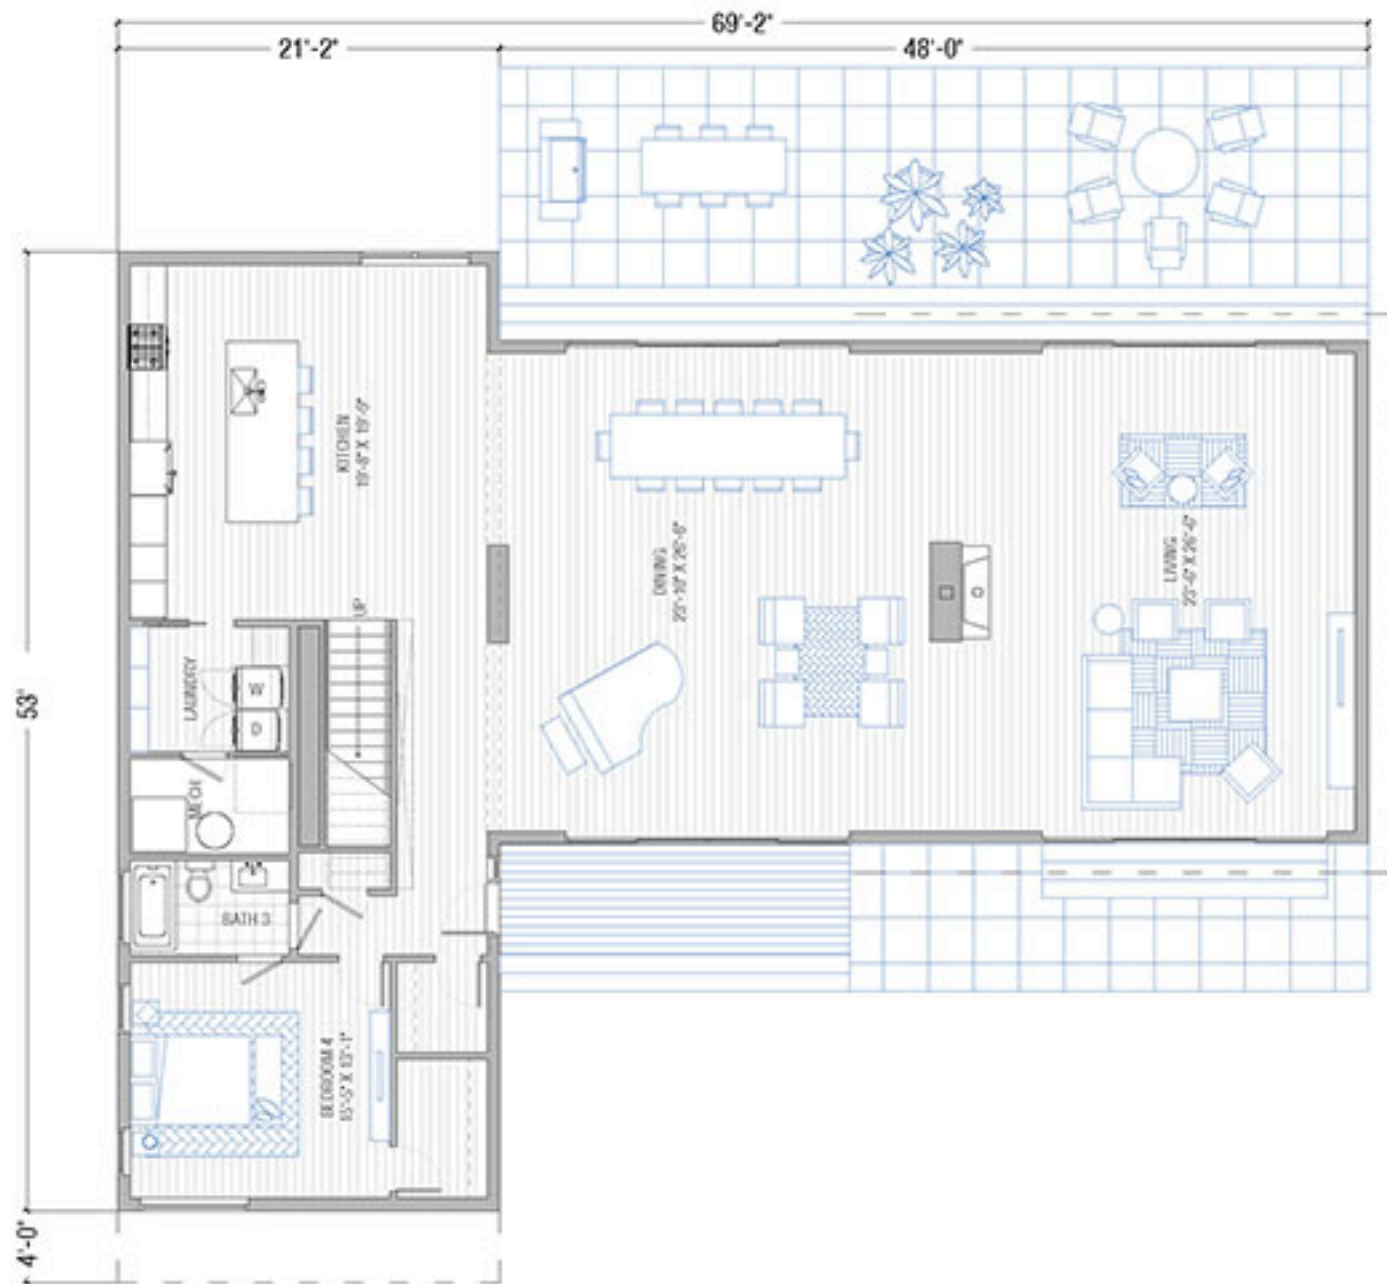

SIDEBREEZE



2,754 SF



SIDEBREEZE

